

BUILDING FLOOR PLANS

PROJECT NAME:

SHEET CONTENTS:

**HUMANITIES
BUILDING
1ST FLOOR PLAN
(EAST CAMPUS)**


DATE: 07.01.2014

LAST REVISED DATE:

SBC Drawing Name:
HUM-01.dwg

HUM-01

SHEET 24 OF 48

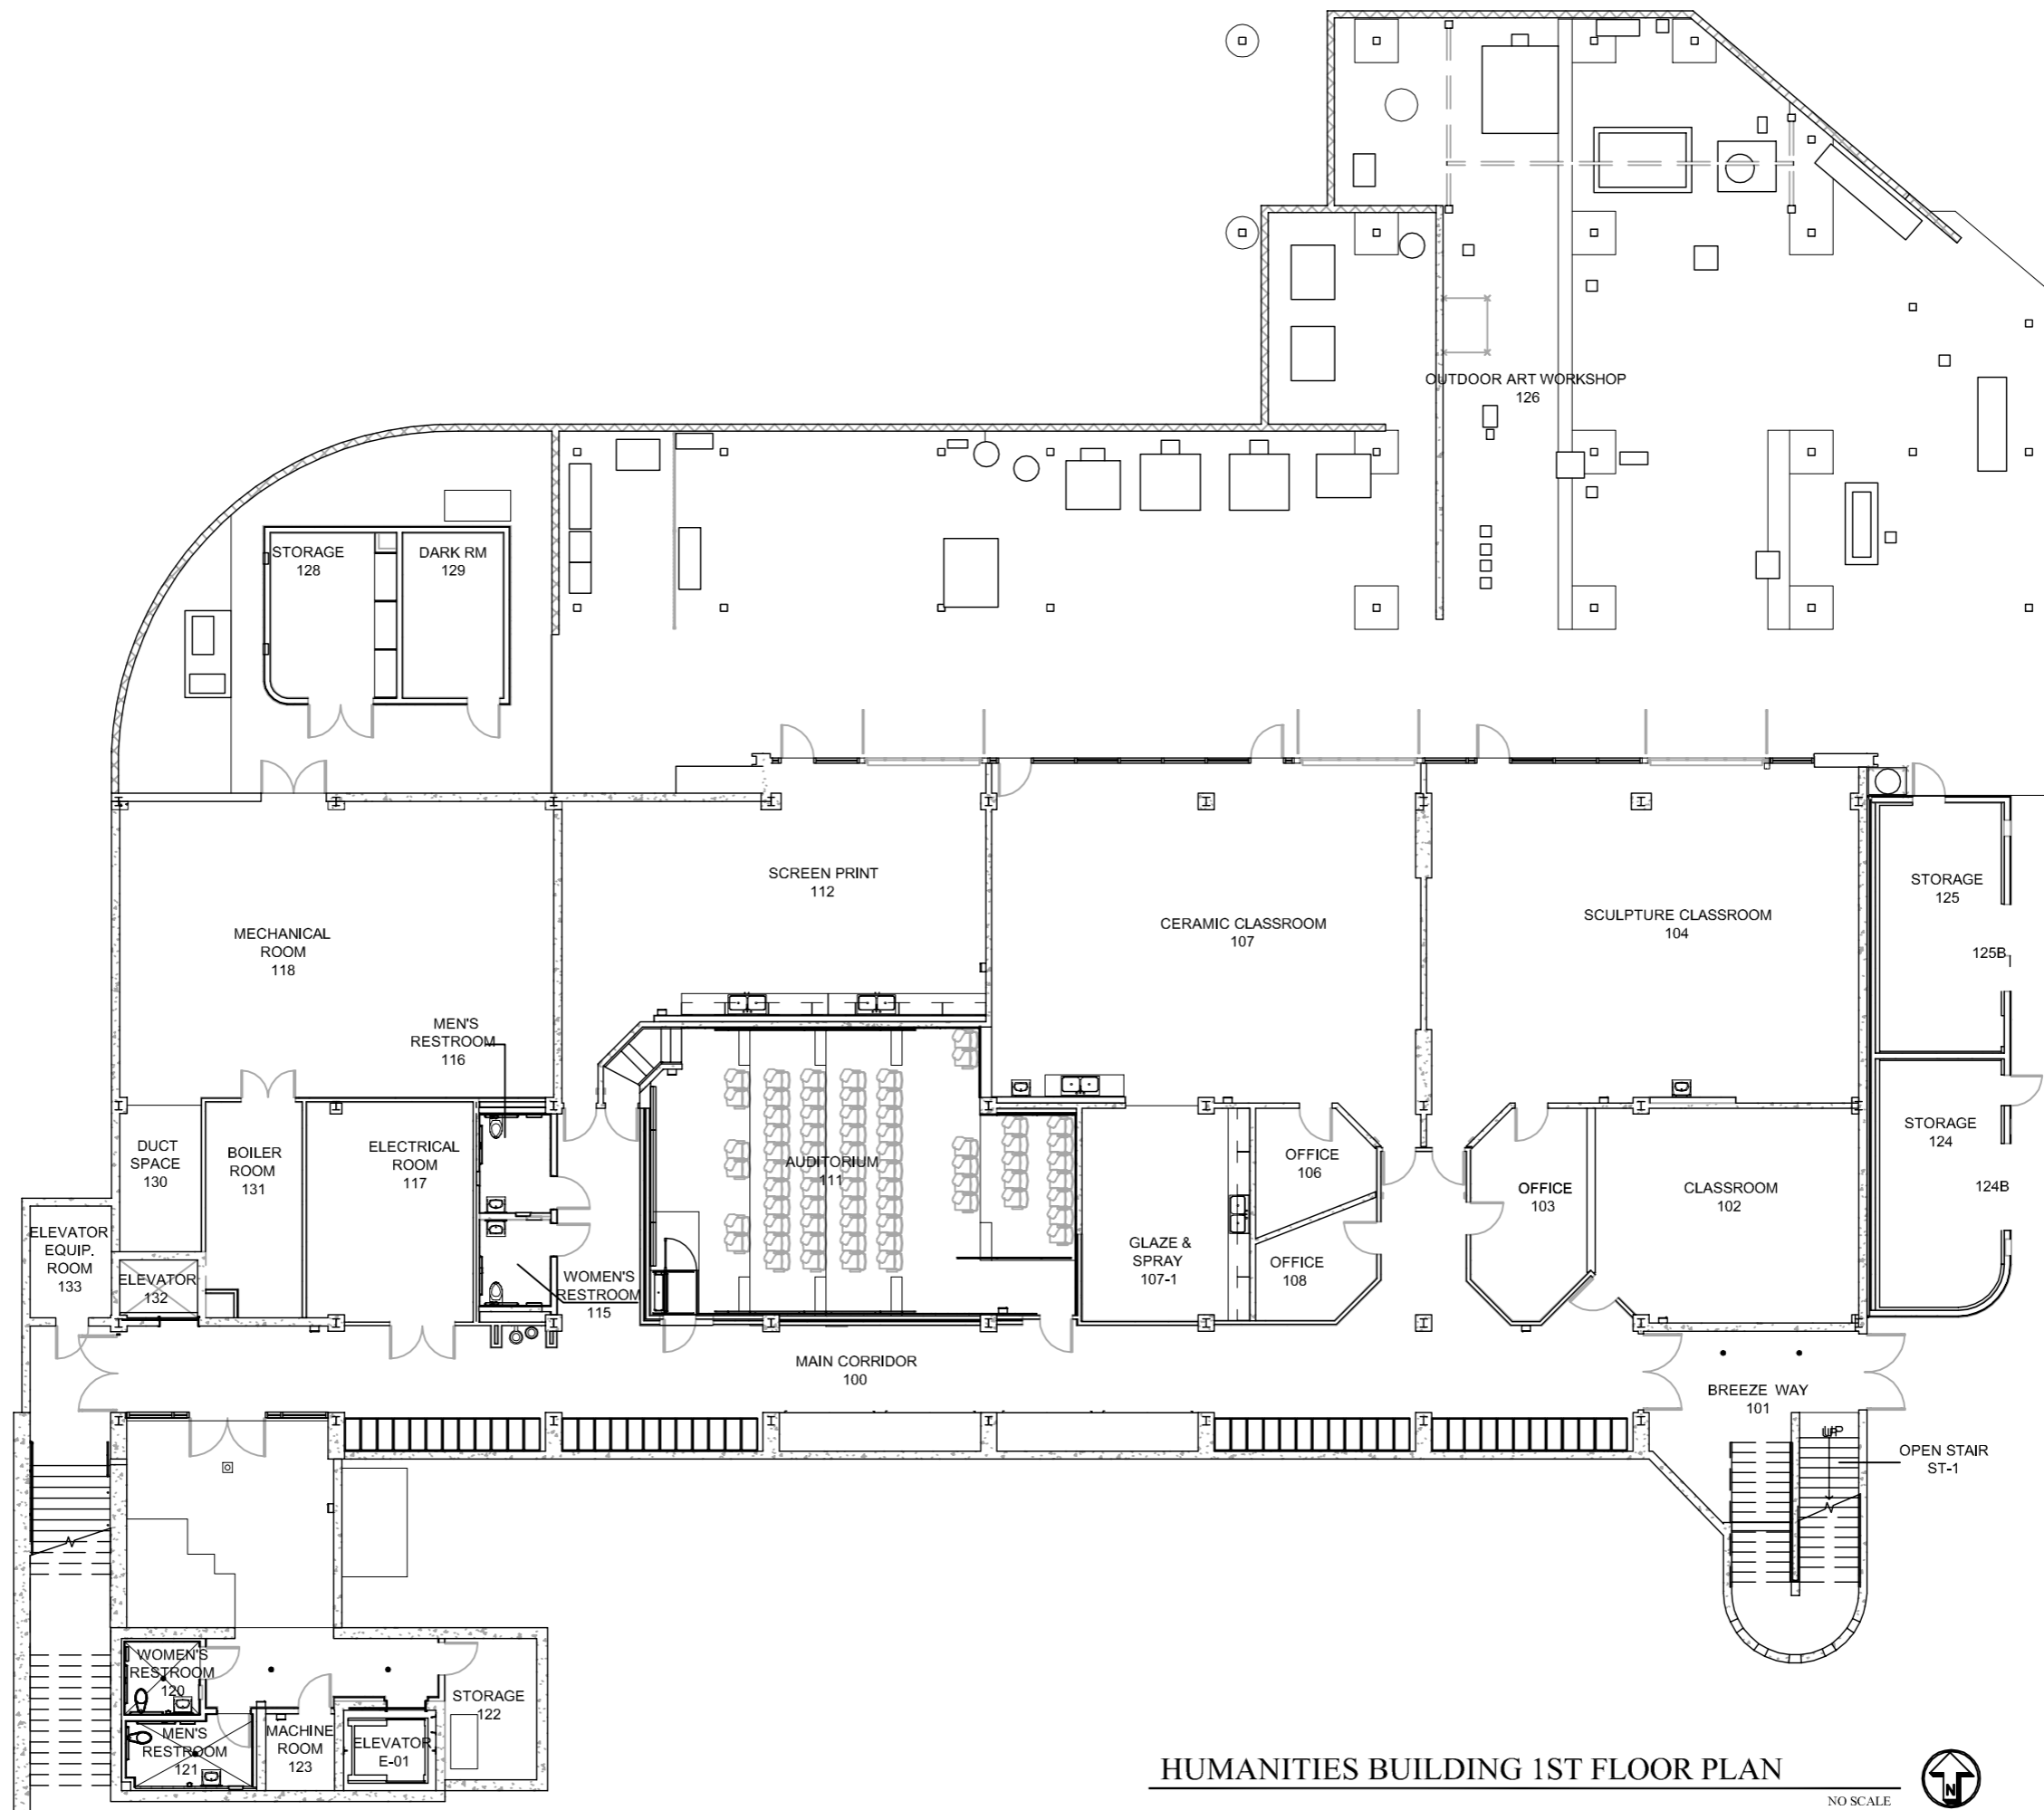

HUMANITIES BUILDING 1ST FLOOR PLAN

NO SCALE



Plot Date: 07-29-14
Note:
Plan is diagrammatic and
schematic in nature,
scale is not confirmed

DESIGN PROFESSIONAL:

ARCHITECTS CONSULTING SERVICE

Richard McKenzie AIA

1187 COAST VILLAGE RD., SUITE 10-H
SANTA BARBARA, CA 93108
PHONE (805) 331-6259

BUILDING FLOOR PLANS

PROJECT NAME:

SHEET CONTENTS:

HUMANITIES
BUILDING
2ND FLOOR PLAN
(EAST CAMPUS)


DATE: 07.01.2014

LAST REVISED DATE:

SBCD Drawing Name:
HUM-02.dwg

HUM-02

SHEET 25 OF 48

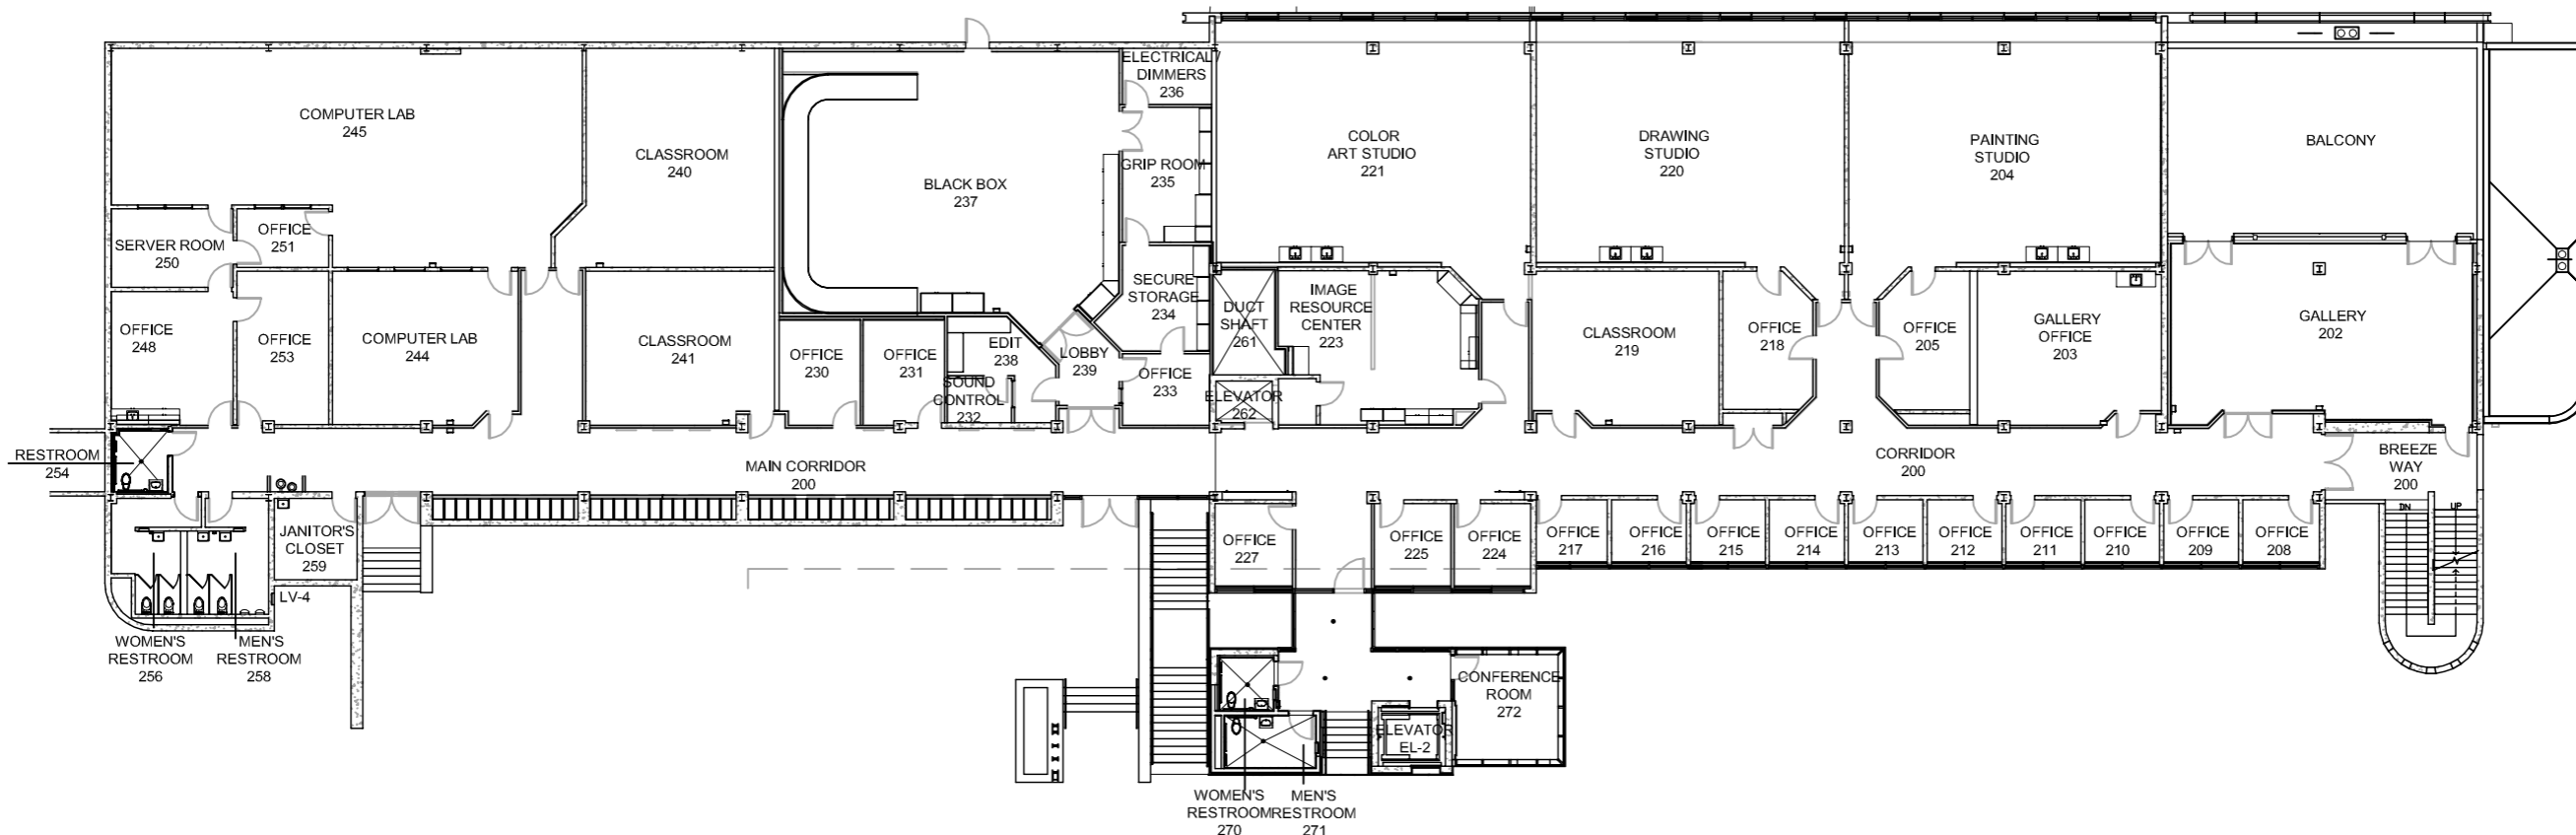

Plot Date: 07-29-14
Note:
Plan is diagrammatic and
schematic in nature,
scale is not confirmed

HUMANITIES BUILDING 2ND FLOOR PLAN

NO SCALE





SANTA BARBARA CITY COLLEGE

Santa Barbara City College
721 Cliff Drive
Santa Barbara, CA 93109-2394

DESIGN PROFESSIONAL:

ARCHITECTS CONSULTING SERVICE

Richard McKenzie AIA

1187 COAST VILLAGE RD., SUITE 10-H
SANTA BARBARA, CA 93108
PHONE (805) 331-6259

BUILDING FLOOR PLANS

PROJECT NAME:

SHEET CONTENTS:

HUMANITIES BUILDING
3RD FLOOR PLAN
(EAST CAMPUS)


DATE: 07.01.2014

LAST REVISED DATE:

SBCC Drawing Name:
HUM-03.dwg

HUM-03

SHEET 26 OF 48

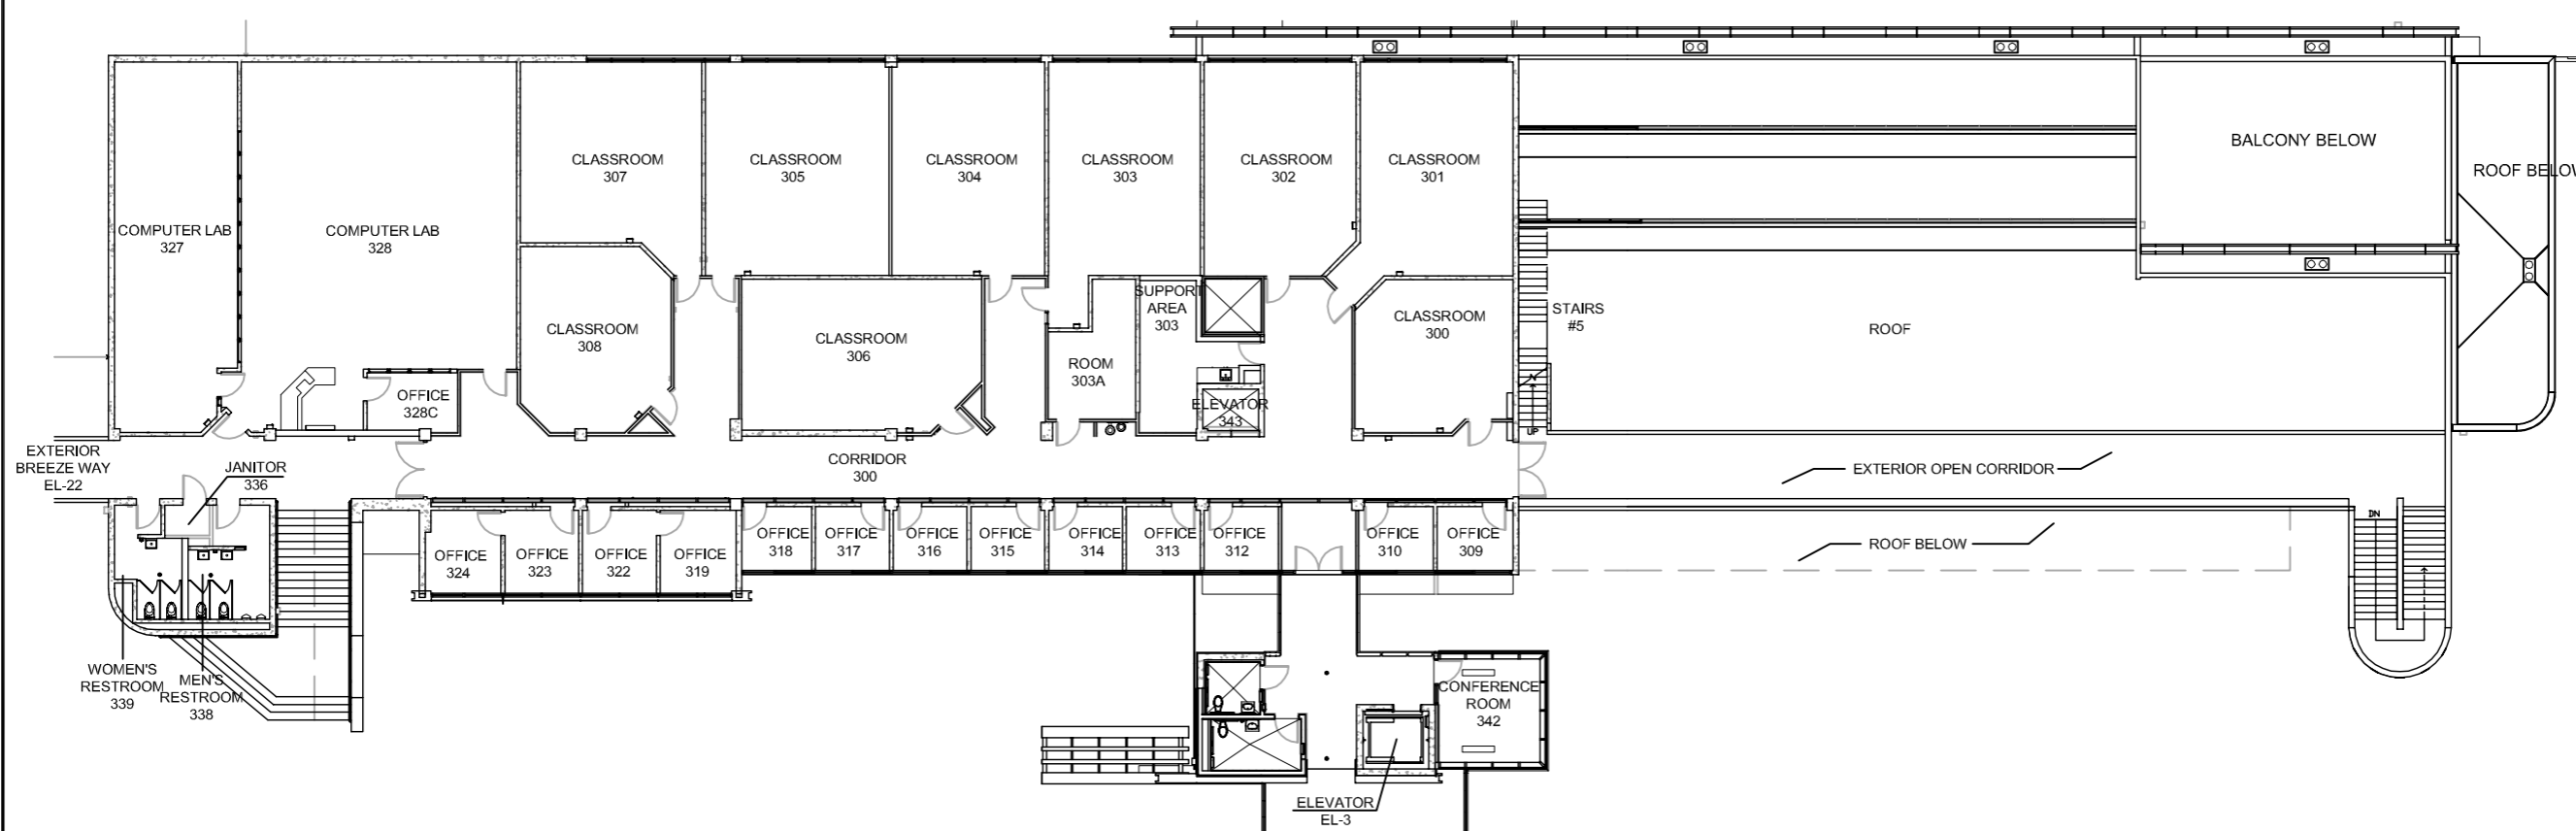

Note:
Plan is diagrammatic and
schematic in nature,
scale is not confirmed

HUMANITIES BUILDING 3RD FLOOR PLAN

NO SCALE



PLOT DATE: 07-29-14